



Proposed Foxley Lane Streetscene - without landscape
Scale 1:500 @ A3



Proposed Foxley Lane Streetscene - with landscape
Scale 1:500 @ A3

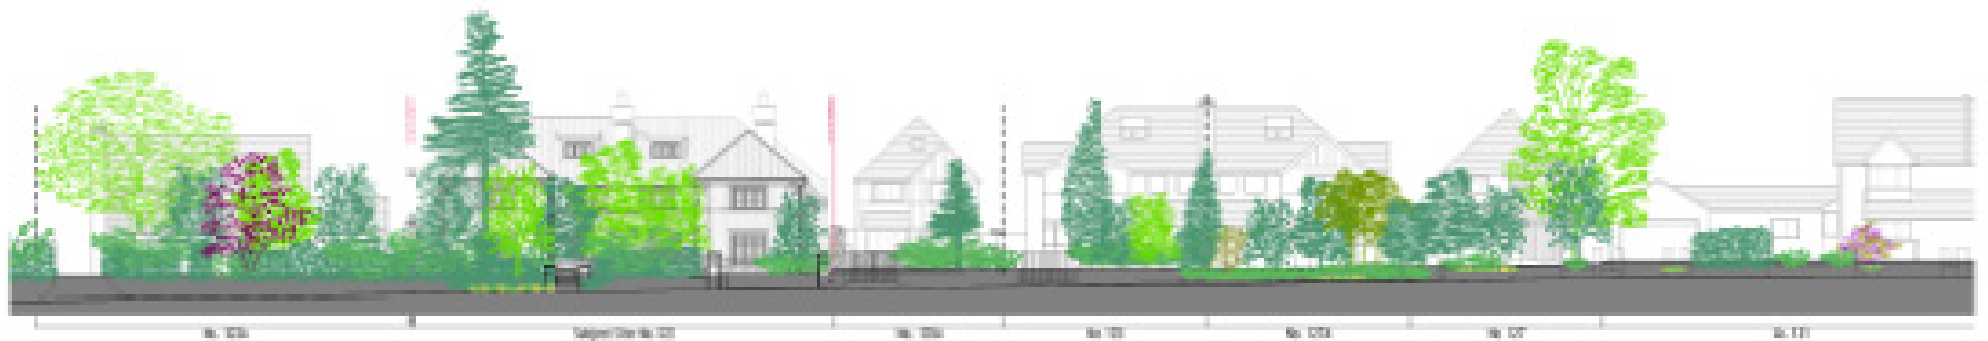

Proposed North West (Front) Elevation

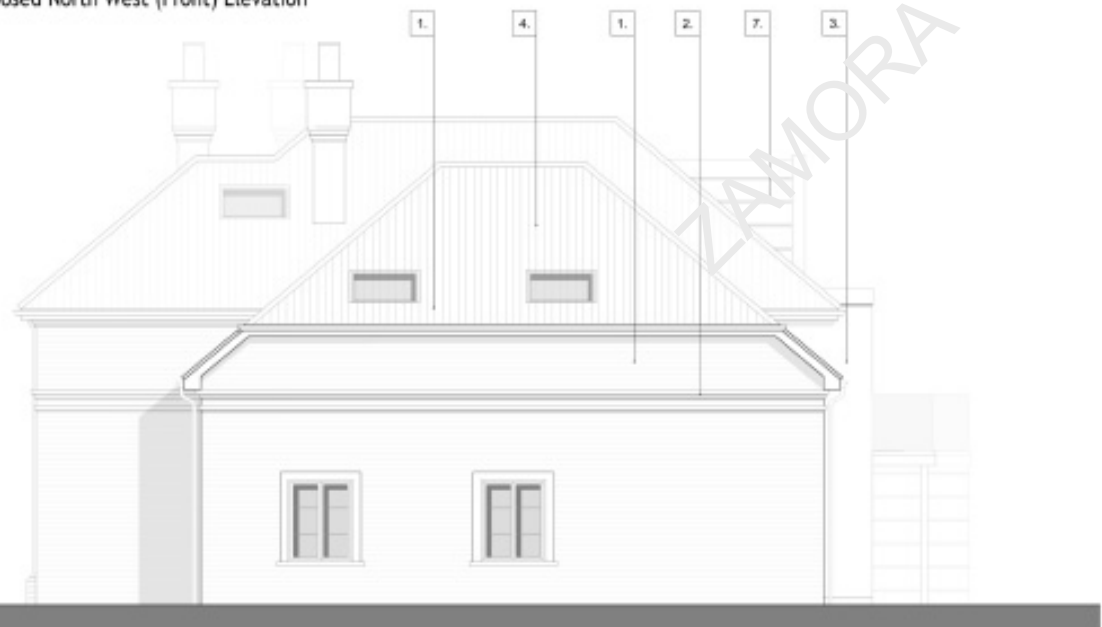

Proposed South-West (Side) Elevation

Proposed Elevations

Scale 1:100 @ A3



NOTES
 The agreed elevations only. Each drawing will refer to each set of plans. All elevations to be checked by the architect and approved. Errors or omissions to be reported to the architect within 14 days. Final site showing with all relevant details.

Site Boundary

- Material Key**
- 1. Quality Brick - Red
 - 2. Brick Detailing
 - 3. Render
 - 4. Clay Tiles
 - 5. Steel Balconies Balustrades
 - 6. Timber
 - 7. Metal Cladding

Rev No. | Description
 PLANNING
 Gemini Property Holdings
 123 Foxley Lane, Purley
 Proposed Elevations